


REV.	ALTERATION	DATE	BY

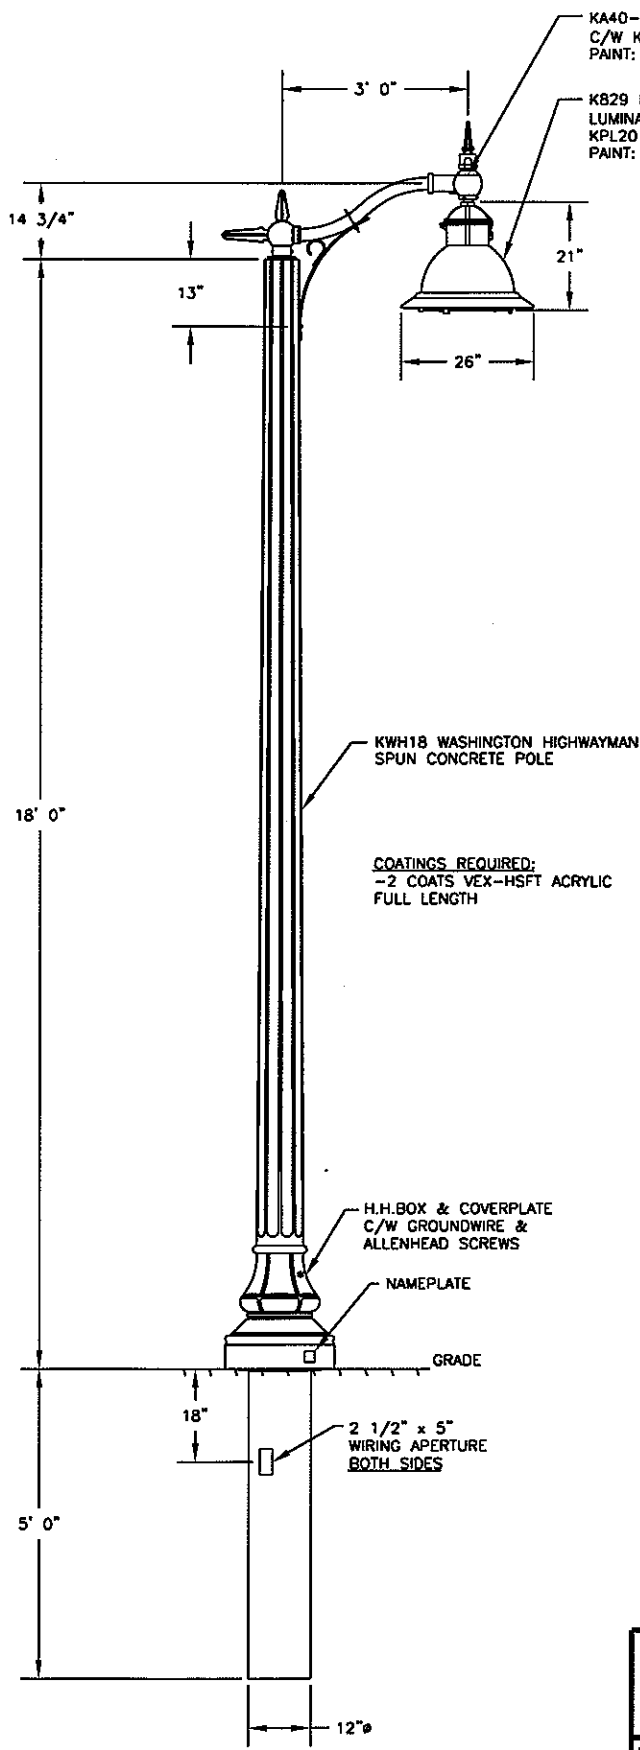

KA40-T-3'  
C/W KPL20-PR-#5  
PAINT: BLACK

K829 MODERNE SR.  
LUMINAIRE C/W  
KPL20 LEVELING DEVICE  
PAINT: BLACK

**LUMINAIRE SPECIFICATIONS**

CATALOGUE NO.: K829-HGFL-III-175(MOG)  
-MH-120-KPL20-PR-#5

QUANTITY:

OPTICAL SYSTEM: HYDROFORM GLASS FLAT LENS (VL3)

IES CLASS.: TYPE III

WATTAGE: 175W

SOCKET TYPE: MOGUL

LIGHT SOURCE: METAL HALIDE

LINE VOLTAGE: 120V

PAINT: BLACK

OPTIONS: KPL20 LEVELING DEVICE C/W #5 FINIAL & TWISTLOCK RECEPTACLE (PHOTO-EYE BY OTHERS)

**ANSI M57 LAMP BY OTHERS**

**BALLAST INFORMATION:**

	<u>SUPPLIED</u>	<u>ALTERNATE</u>
BALLAST TYPE:	CWA	CWA
BALLAST MANU.:	UNIVERSAL	ADVANCE
CATALOG NUMBER:	M175MLTAC3M	71A5590

**OPTIONS**

QUICK DISCONNECT

TERMINAL BLOCK  PLEASE SELECT ONE

OTHER:

**ARM SPECIFICATIONS**

CATALOGUE NO.: KA40-T-1-3'

MATERIAL: ALUMINUM

PAINT: BLACK

**POLE SPECIFICATIONS**

CATALOGUE NO.: KWH18-G-E11  
C/W 140-25/30

QUANTITY:

SECTION: FLUTED ROUND

COLOUR: ECLIPSE

FINISH: ETCHED

POLE TOP: 6 3/4"  $\phi$

POLE BUTT: 12"  $\phi$

POLE LENGTH: 23' 0"

APPROX WEIGHT: 1,658 lbs.

MIN. RACEWAY: 1-1/4"  $\phi$


COATINGS REQUIRED:  
-2 COATS VEX-HSFT ACRYLIC  
FULL LENGTH

H.H. BOX & COVERPLATE  
C/W GROUNDWIRE &  
ALLENHEAD SCREWS


NAMEPLATE

GRADE

2 1/2" x 5"  
WIRING APERTURE  
BOTH SIDES

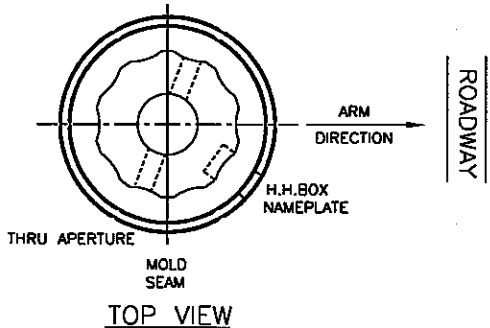

TOP VIEW

 <b>KING LUMINAIRE</b> COMPANY INC. 840 WALKER'S LINE, P.O. BOX 7, BURLINGTON, ONTARIO, CANADA L7R 3X9 P.O. BOX 266 JEFFERSON, OHIO 1153 STATE ROUTE 46N U.S.A. 44047				
DRAWING NAME: CONCEPT DWG	DWG NUMBER 206A4147-1	DATE: 1/16/07	DWG BY: M.L.	REV.
PROJECT/CUSTOMER: LCEC				CHK BY: